


# OFFICE BUILDING

111 N. Tioga St., Ithaca, N.Y.

RENTAL OFFICE: 119 Dryden Road, Ithaca, N.Y.  
TELEPHONE: 607-273-9462 FAX: 607-273-5862

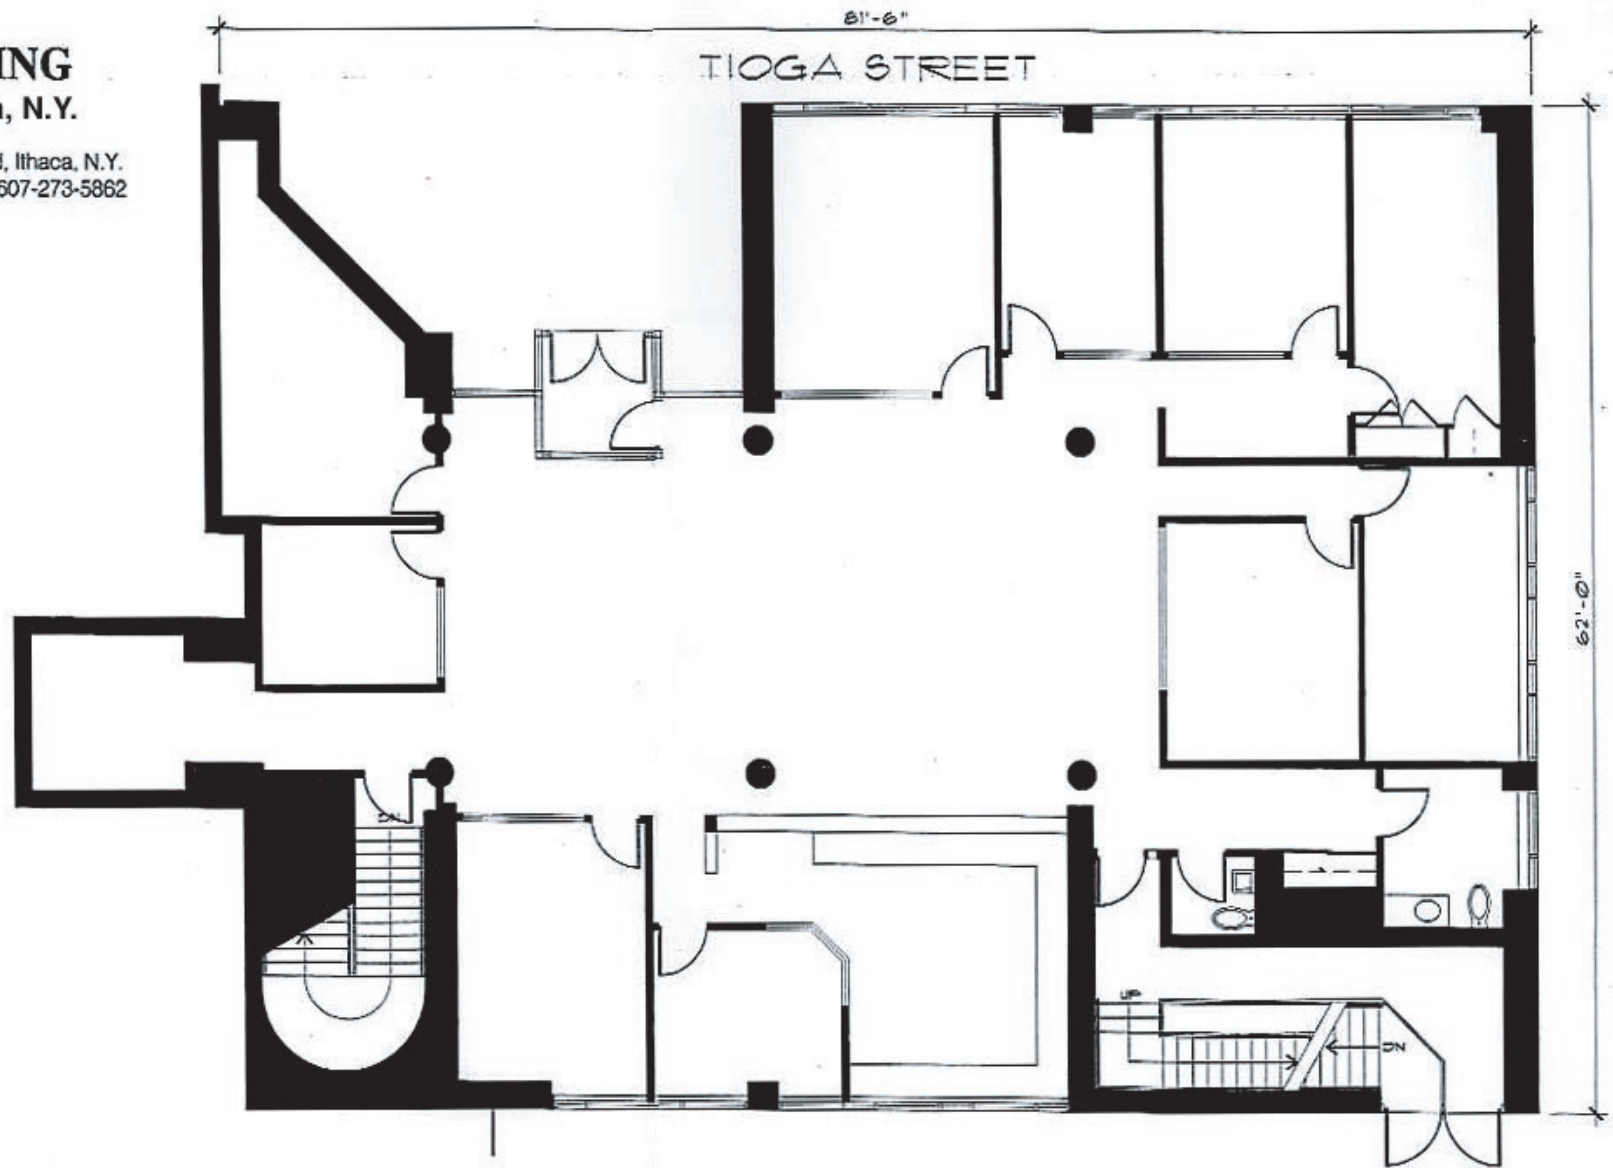

Approximate Scale: 1/8"=1'-0"

All dimensions approximate and may vary  
Errors and omissions excepted

**FIRST FLOOR PLAN - 4,700 SF**